

**SURVEYOR'S REAL PROPERTY REPORT  
PLAN AND TOPOGRAPHY OF  
LOT 8  
REGISTERED PLAN 421-E  
CITY OF TORONTO**

SCALE = 1 : 150  
0 1 2 3 4 5 10 metres

**NOTE**  
1) THIS PLAN MUST BE READ IN CONJUNCTION WITH SURVEY REPORT DATED JULY 12TH, 2016.  
2) THIS PLAN AND REPORT WERE PREPARED FOR RAYMOND & SUSAN SLATTERY AND THE UNDERSIGNED ACCEPTS NO RESPONSIBILITY FOR USE BY OTHER PARTIES.

**METRIC**  
DISTANCES SHOWN HEREON ARE IN METRES AND CAN BE CONVERTED TO FEET BY DIVIDING BY 0.3048

**COPYRIGHT** © LAND SURVEY GROUP INC., 2016  
NO PERSON MAY COPY, REPRODUCE, DISTRIBUTE OR ALTER THIS PLAN IN WHOLE OR IN PART WITHOUT WRITTEN PERMISSION FROM LAND SURVEY GROUP INC., ONTARIO LAND SURVEYORS.

**ELEVATION NOTE**  
ELEVATIONS SHOWN HEREON ARE GEODETIC AND IN METRES AND ARE RELATED TO CITY OF TORONTO BENCH MARK NO CT-115 HAVING A PUBLISHED ELEVATION OF 126.752 METRES.

**BEARING NOTE**  
BEARINGS ARE ASTRONOMIC AND ARE REFERRED TO THE SOUTHERLY LIMIT OF GLEN ROAD HAVING A BEARING OF N 74° 00' 00" E AS SHOWN ON REGISTERED PLAN 421-E.

**LEGEND**

□	DENOTES	MONUMENT PLANTED
■	— —	MONUMENT FOUND
WIT	— —	WITNESS
CC	— —	CUT CROSS
IB	— —	IRON BAR
RP	— —	REGISTERED PLAN 421-E
CR	— —	PLAN OF SURVEY PREPARED BY C. REUBEN, O.L.S., DATED DECEMBER 8TH, 1949
B&C	— —	SKETCH OF SURVEY BY BROWNE & CAVELL, O.L.S., DATED JULY 22ND, 1929
SVN	— —	FIELD NOTES BY SPEIGHT & VAN NOSTRAND, O.L.S., DATED 5TH MAY, 1931
SVN2	— —	PLAN OF SURVEY BY SPEIGHT & VAN NOSTRAND, O.L.S., DATED 26TH AUGUST, 1929
WSW	— —	SKETCH OF SURVEY BY W. S. WINTERS, O.L.S., DATED JANUARY 6TH, 1927
P.I.N.	— —	PROPERTY IDENTIFIER
TC	— —	TOP OF CURB
BC	— —	BOTTOM OF CURB
CB	— —	CATCH BASIN
MH	— —	MAINTENANCE HOLE
WK	— —	WATER KEY
φ	— —	DIAMETER
DS	— —	DOORSILL ELEVATION
O.H.U.C.	— —	OVERHEAD UTILITY CABLES


**SURVEYOR'S CERTIFICATE**  
I CERTIFY THAT :  
1. THIS SURVEY AND PLAN ARE CORRECT AND IN ACCORDANCE WITH THE SURVEYS ACT, THE SURVEYORS ACT AND THE REGULATIONS MADE UNDER THEM.  
2. THE SURVEY WAS COMPLETED ON JUNE 28TH, 2016.

JULY 12TH, 2016. *Amar Loi*  
DATE AMAR LOI  
Ontario Land Surveyor

**LSG | LAND SURVEY GROUP  
ONTARIO LAND SURVEYORS**

777 THE QUEENSWAY, UNIT 1, TORONTO, ONTARIO, M8Z 1N4  
Tel: 416-252-2511 416-467-8023 Fax: 416-252-1501 www.landsurveygroup.com

DRAWN : J. H. MOHER CHECKED BY : A.L. PLAN NO : LSG-3637

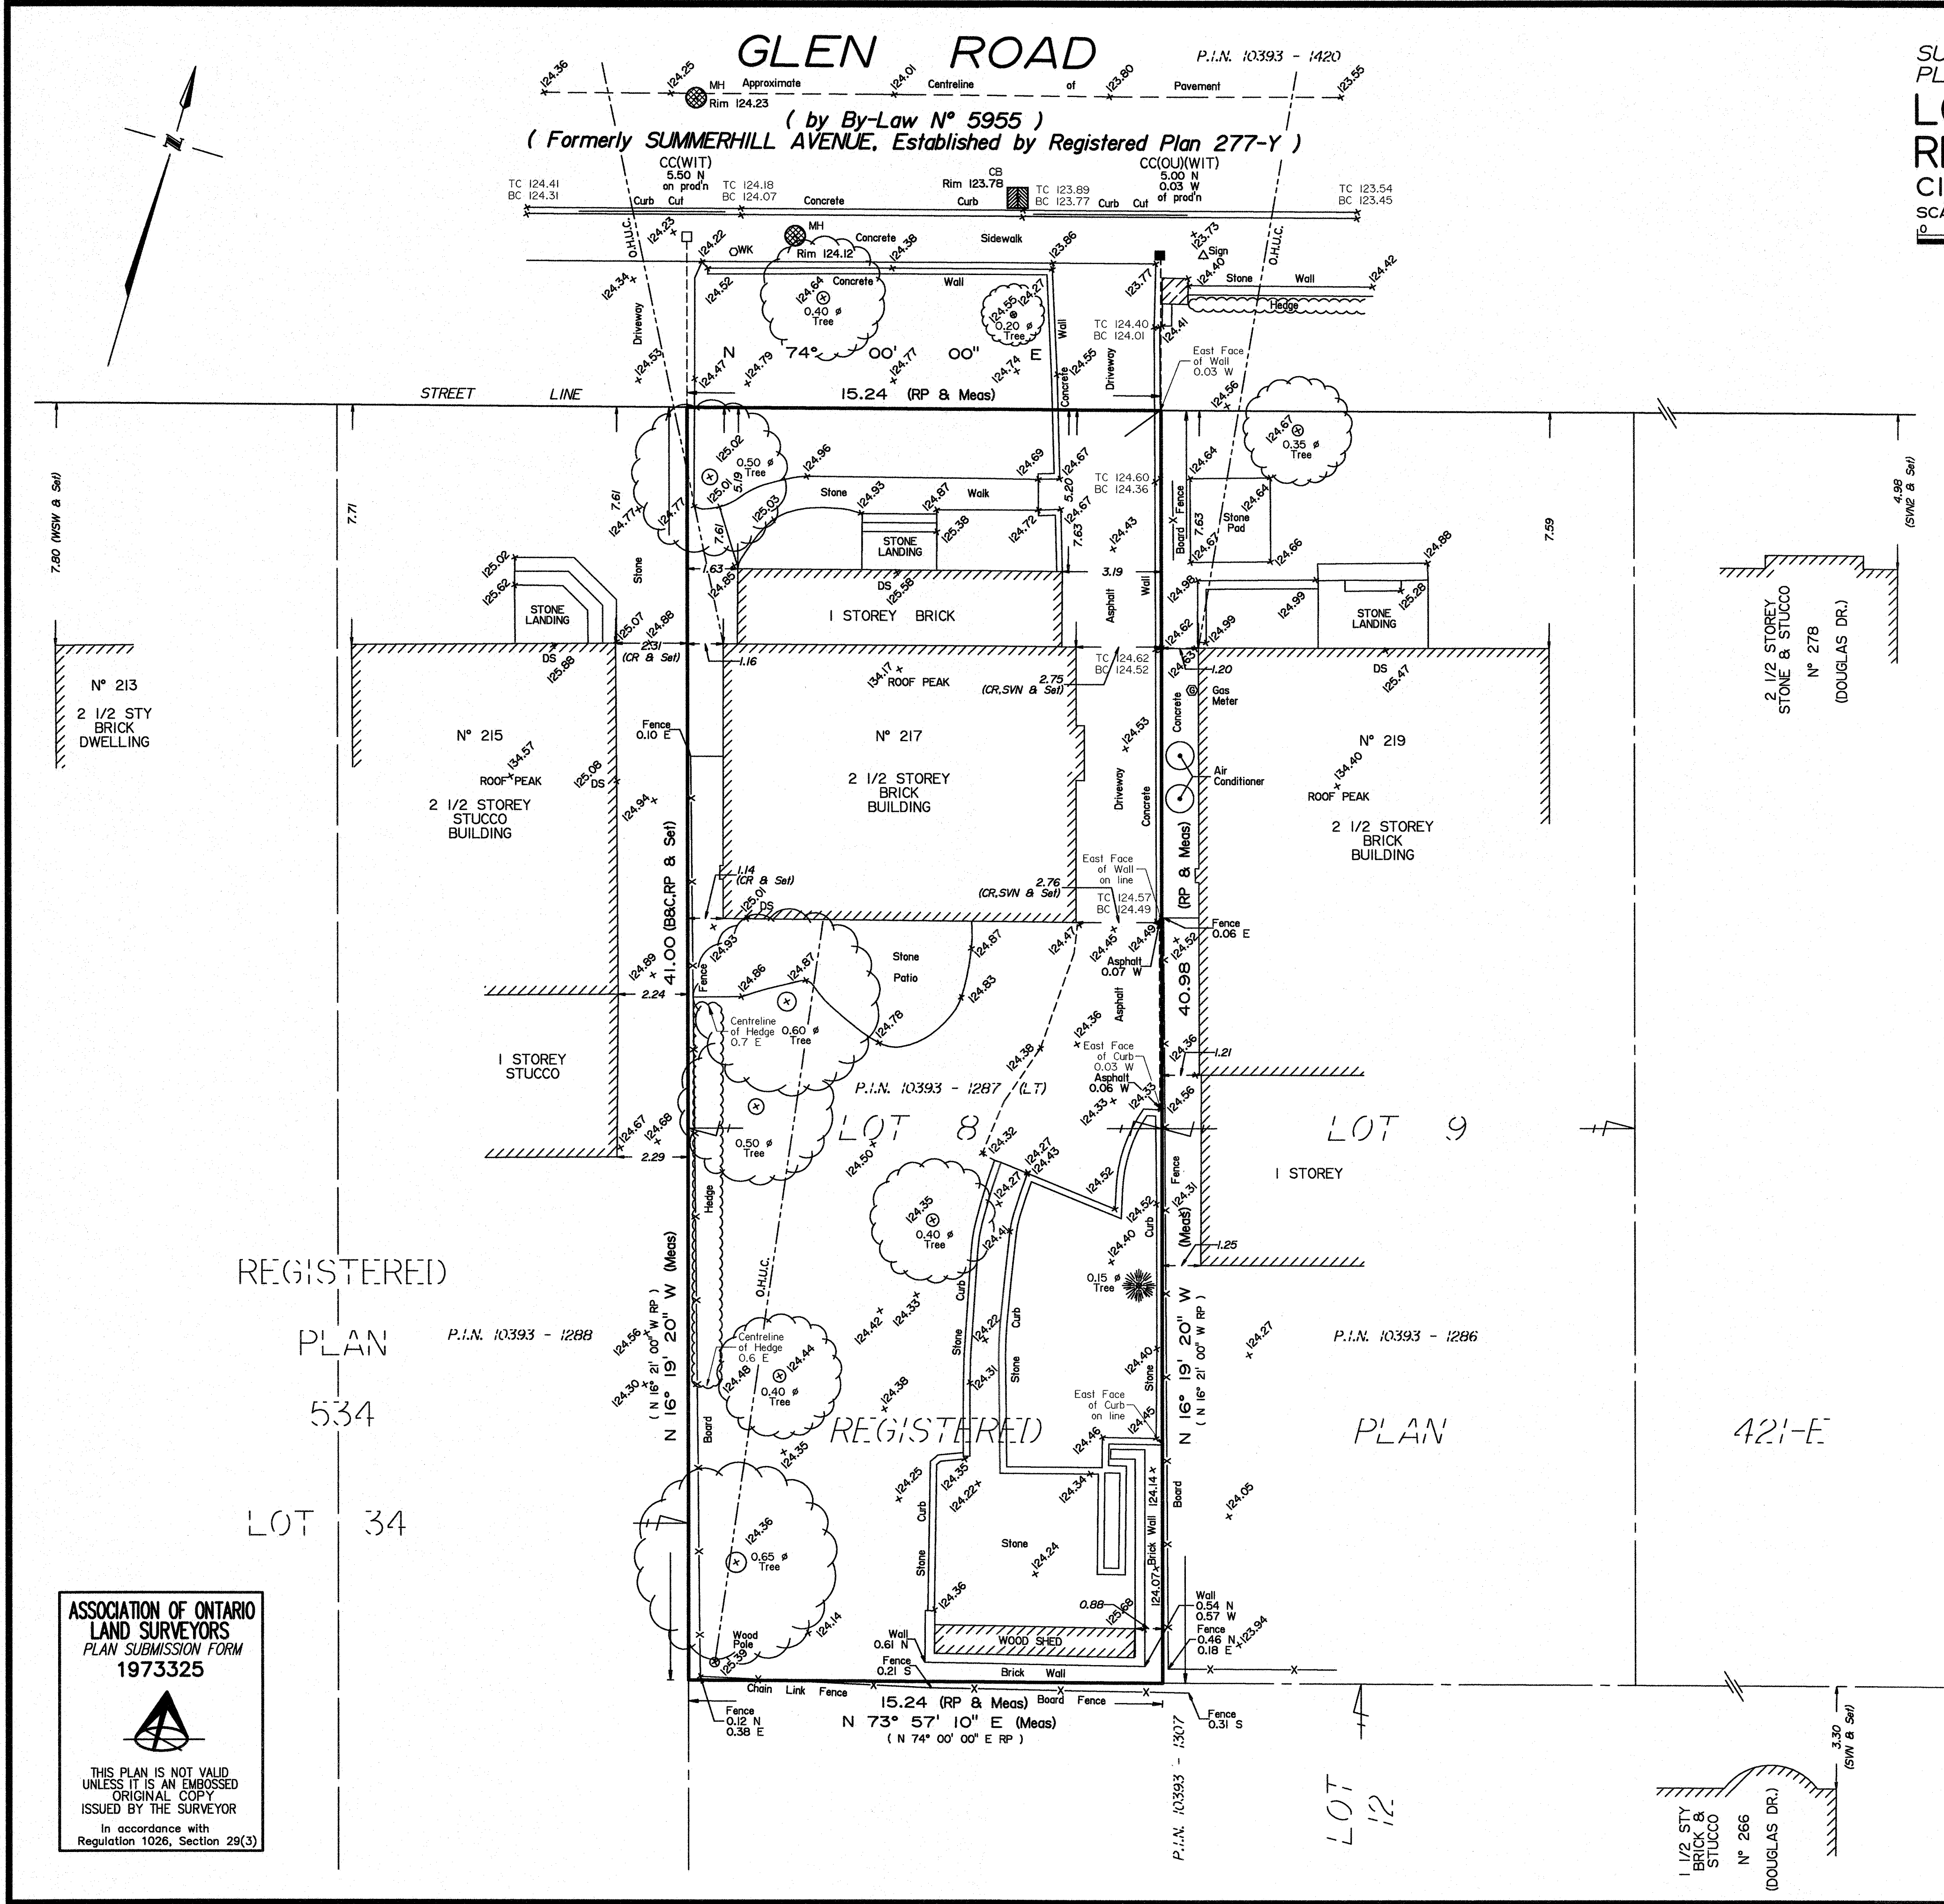

**ASSOCIATION OF ONTARIO  
LAND SURVEYORS  
PLAN SUBMISSION FORM  
1973325**

THIS PLAN IS NOT VALID UNLESS IT IS AN EMBOSSED ORIGINAL COPY ISSUED BY THE SURVEYOR  
In accordance with Regulation 1026, Section 29(3)